


1
A1.1
SCALE: 1/8"=1'-0"

BASEMENT FLOOR PLAN

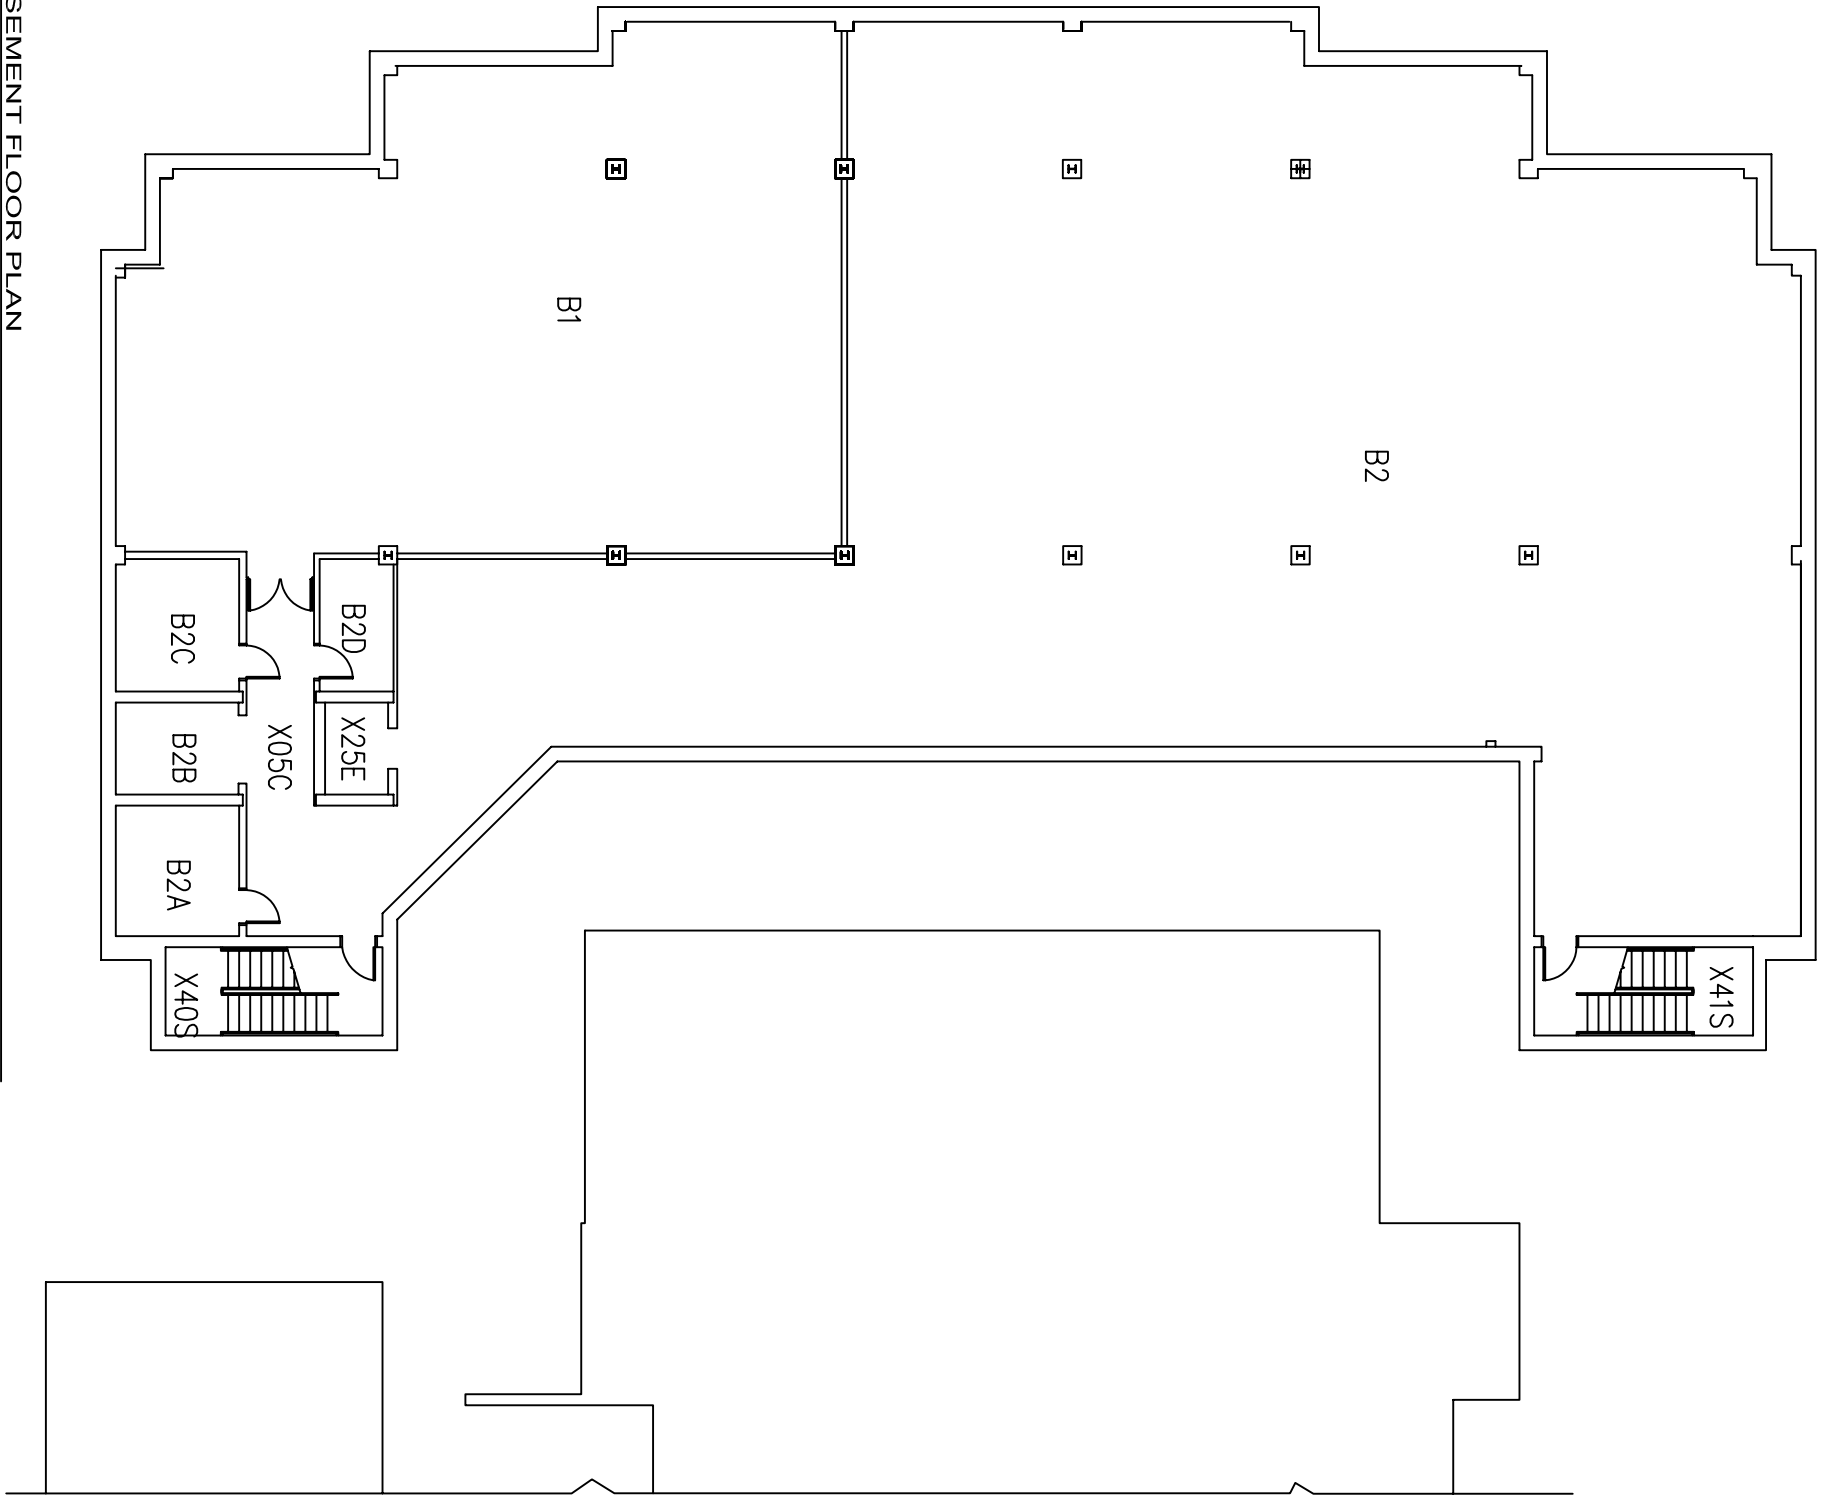

HEGE LIBRARY
BASEMENT FLOOR PLAN

GREENSBORO, NORTH CAROLINA



BLDG. NO.
019

DATE	JUNE 2005
PROJECT #	PROJ-NUM
FILE #	FILE NAME
REVISIONS	

SHEET
A1.1

* OF * SHEETS