


1
AUT
SCALE: 1/8"=1'-0"

BASEMENT FLOOR PLAN

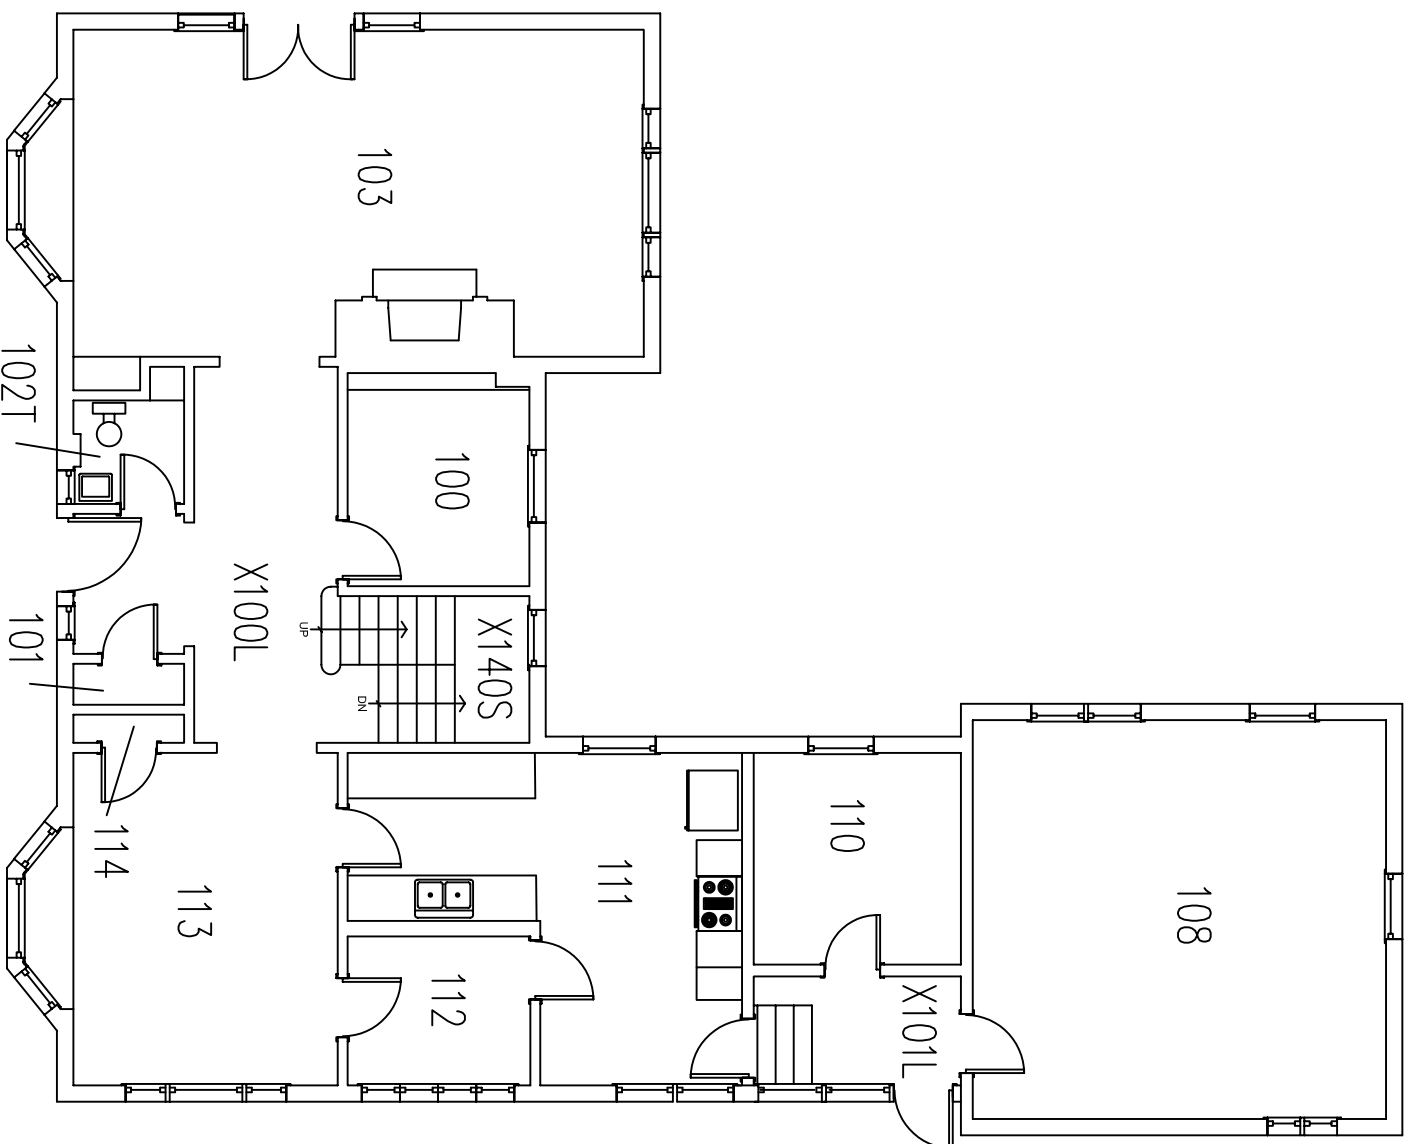

2
AUT
SCALE: 1/8"=1'-0"

FIRST FLOOR PLAN

**MILNER GUEST HOUSE
BASEMENT & FIRST FLOOR PLAN**

GREENSBORO, NORTH CAROLINA



Guilford
COLLEGE

BLDG. NO.
057

DATE	JUNE 2005
PROJECT #	
PROJ-NUM	
FILE #	
FILE NAME	
REVISIONS	
SHEET	
A1.1	
* OF * SHEETS	